


DO NOT SCALE

NOTES

ORIGINAL SCALE 0-100mm

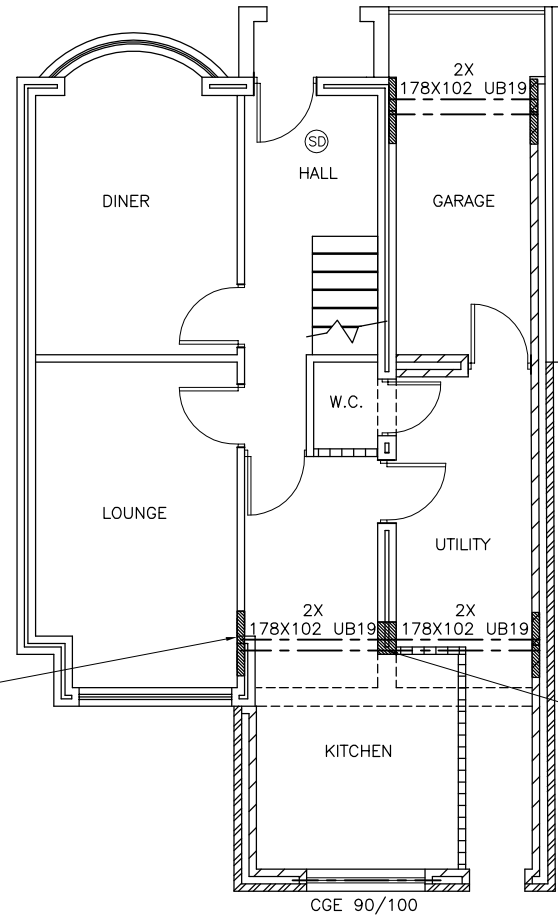


CONTRACTOR TO CHECK WHETHER WALL SUPPORTS NEW STEEL IS CONSTRUCTED OFF CONCRETE FOUNDATION. CONTACT ENGINEER FOR REVISED DETAIL IF FOUND OTHERWISE.

(SD) SMOKE DETECTOR

ENSURE CAVITY FULLY CLOSED WITH ENGINEERING BRICKS.


PROPOSED GROUND FLOOR PLAN

Scale 1:50

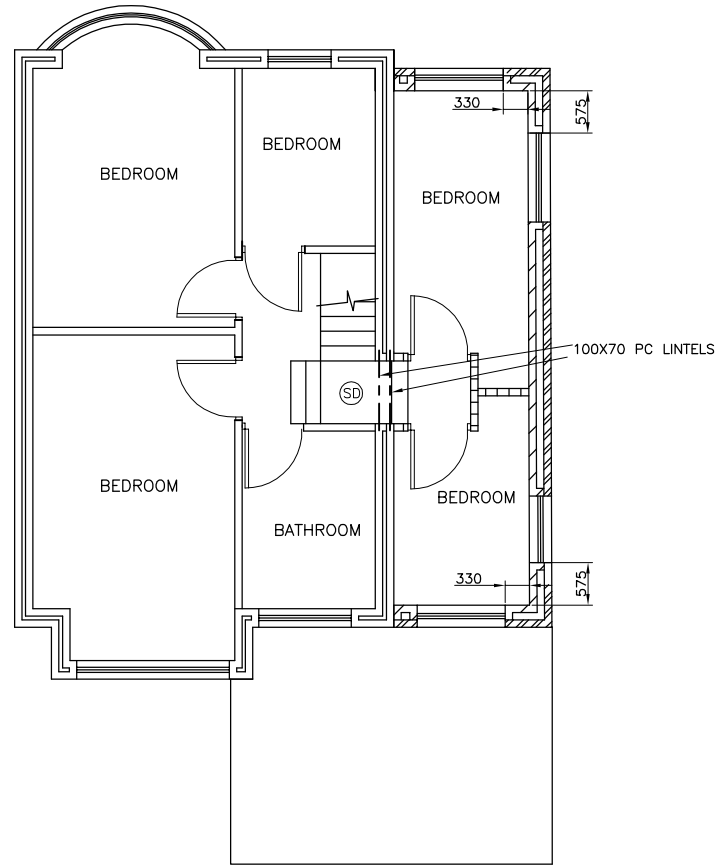

PROPOSED FIRST FLOOR PLAN

Scale 1:50

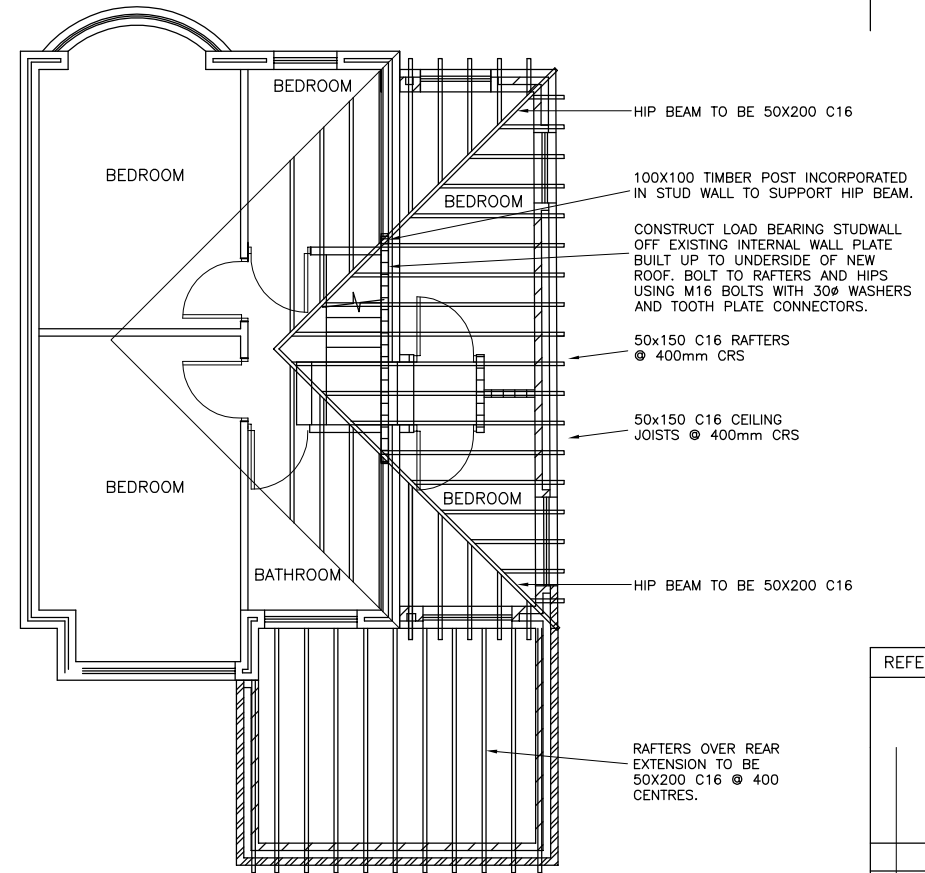

PROPOSED ROOF PLAN

Scale 1:50

REFERENCE DRAWINGS

REV	DATE	REVISION	OR	REVIEW



client

project

title

scale	date
originator	reviewed by
drawing number	rev