



EXISTING FRONT ELEVATION

Scale 1:100

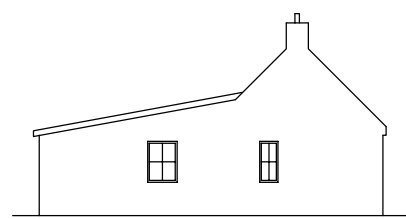


EXISTING SIDE ELEVATION

Scale 1:100

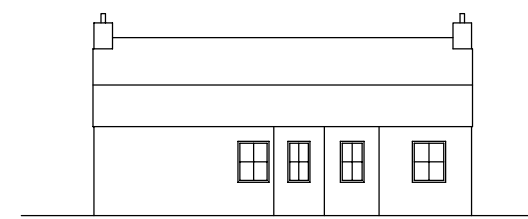

EXISTING REAR ELEVATION

Scale 1:100

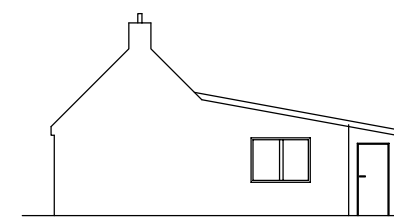


EXISTING SIDE ELEVATION

Scale 1:100


NOTES

All dimensions to be checked on site and not to be scaled from drawings.
All finishing materials to match existing.
The contractor to ensure the works are inspected and completed to the satisfaction of the L.A.
These drawings have been produced for planning approval purposes only.
Compliance with Building Regulations is not to be assumed.
Appropriate Party Wall Notices under the PARTY WALL 1996 ACT must be served on adjoining owners prior to the commencement of building works.
These drawings are copyright of Plans Made Easy.

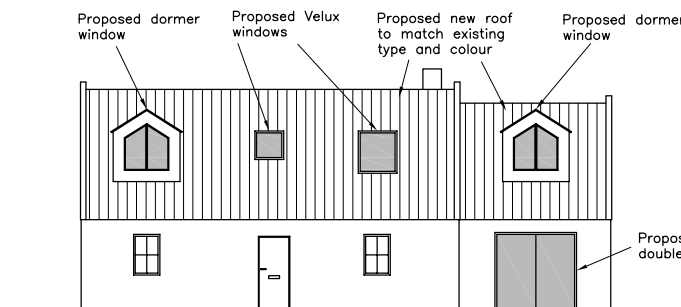


PROPOSED FRONT ELEVATION

Scale 1:100

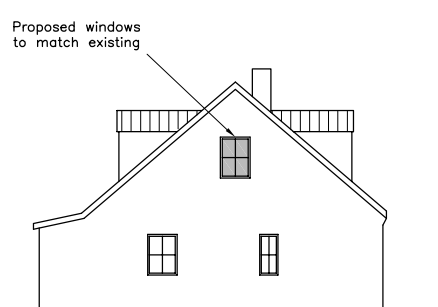


PROPOSED SIDE ELEVATION

Scale 1:100

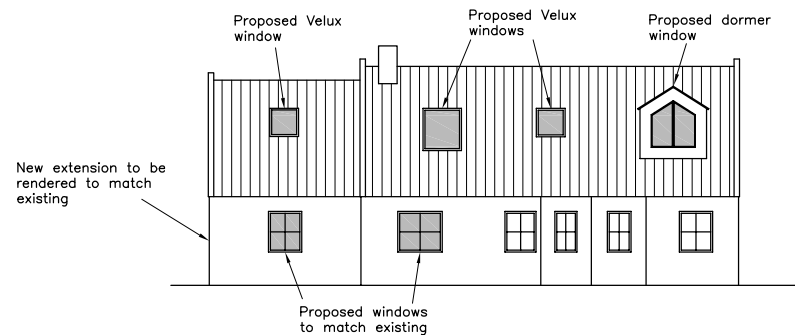


PROPOSED REAR ELEVATION

Scale 1:100

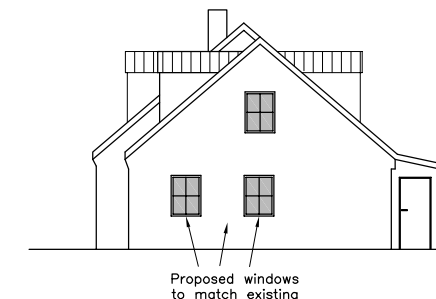


PROPOSED SIDE ELEVATION

Scale 1:100

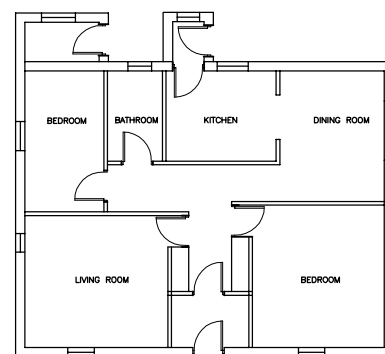


EXISTING GROUND FLOOR PLAN

Scale 1:100

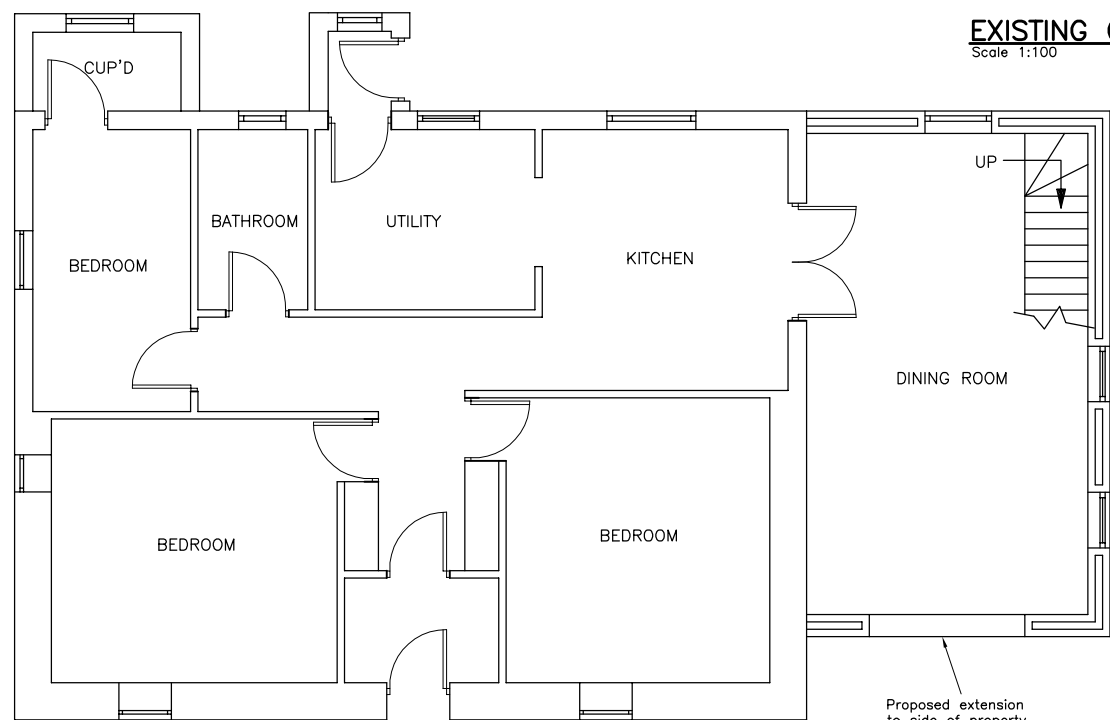

PROPOSED GROUND FLOOR PLAN

Scale 1:50

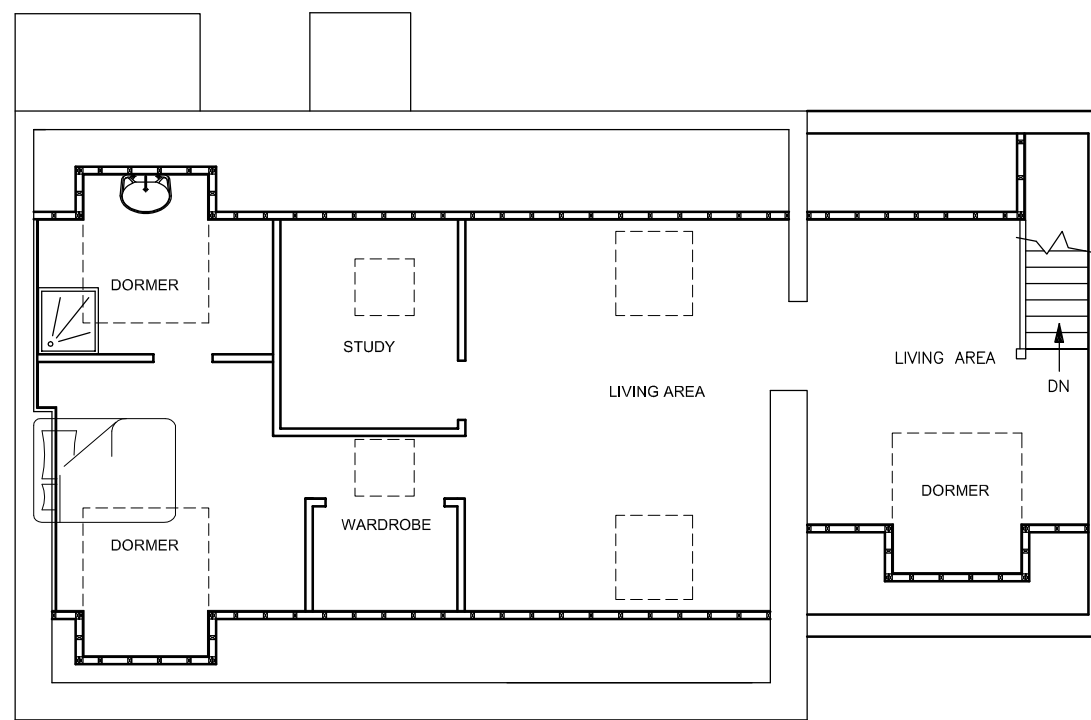

PROPOSED LOFT FLOOR PLAN

Scale 1:50

REFERENCE DRAWINGS			
REV	DATE	REVISION	OR REVIEW



client	
project	
title	
scale	date
As shown	
originator	reviewed by
drawing number	rev

A1 DRAWING

ORIGINAL SCALE 0-100mm