
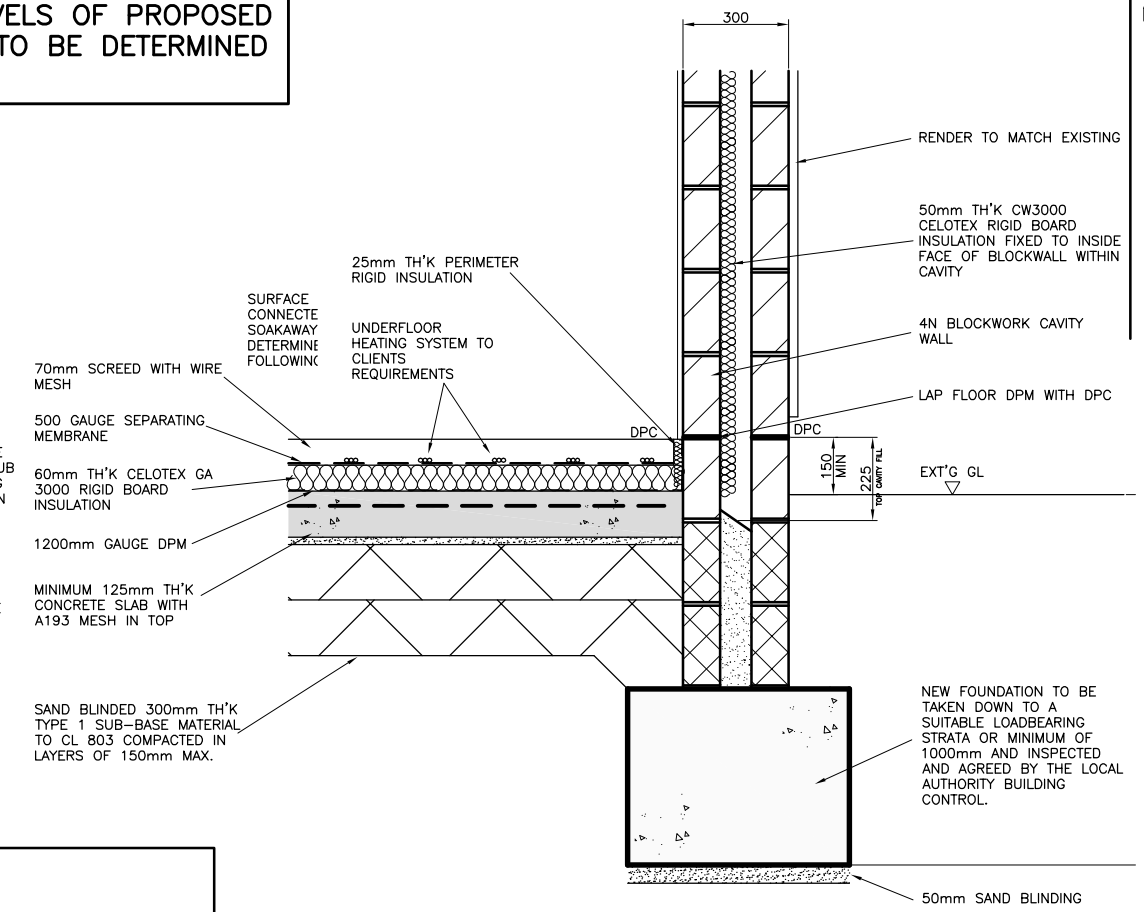
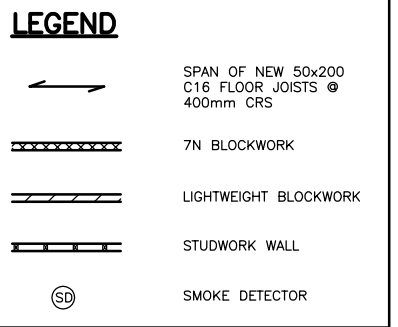



DO NOT SCALE

NOTES

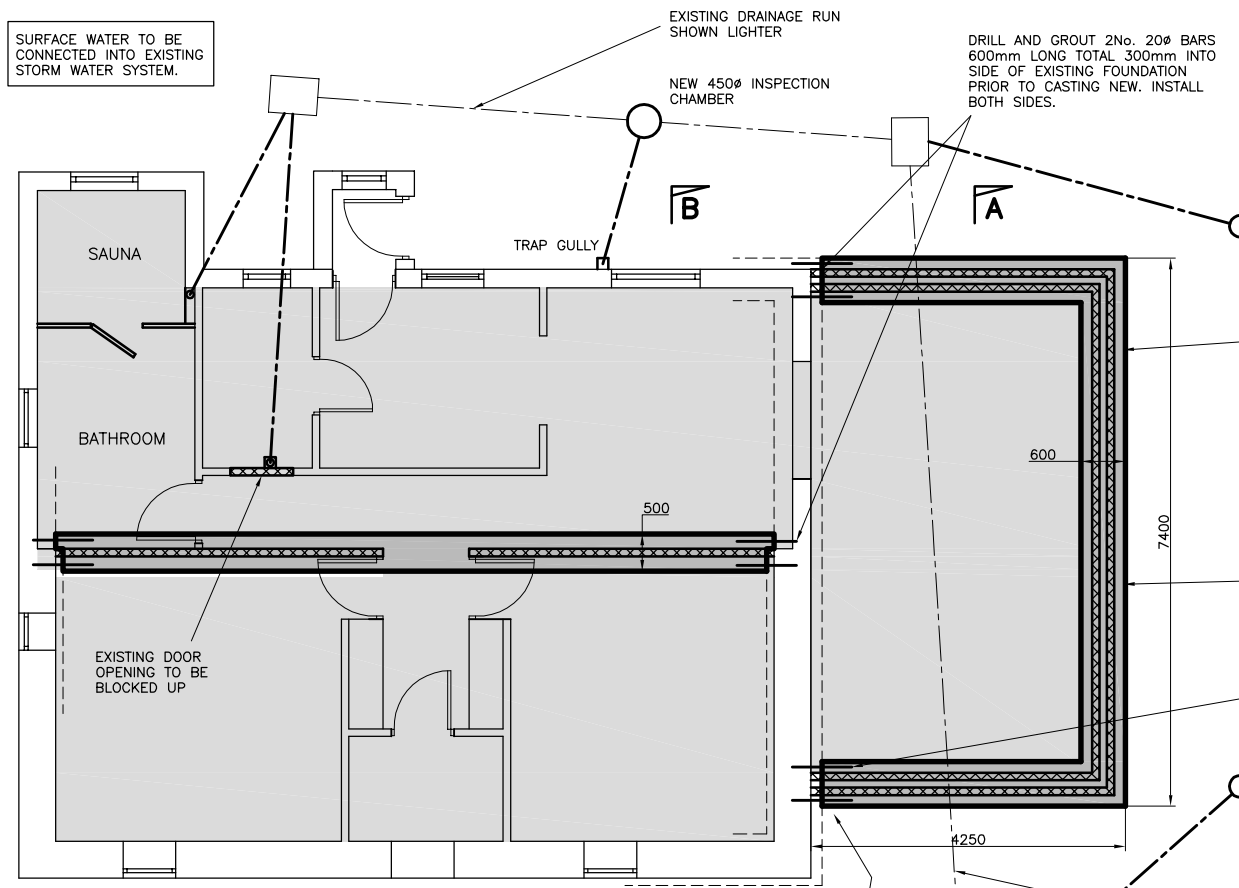

PROPOSED FOUNDATION LAYOUT

Scale 1:50


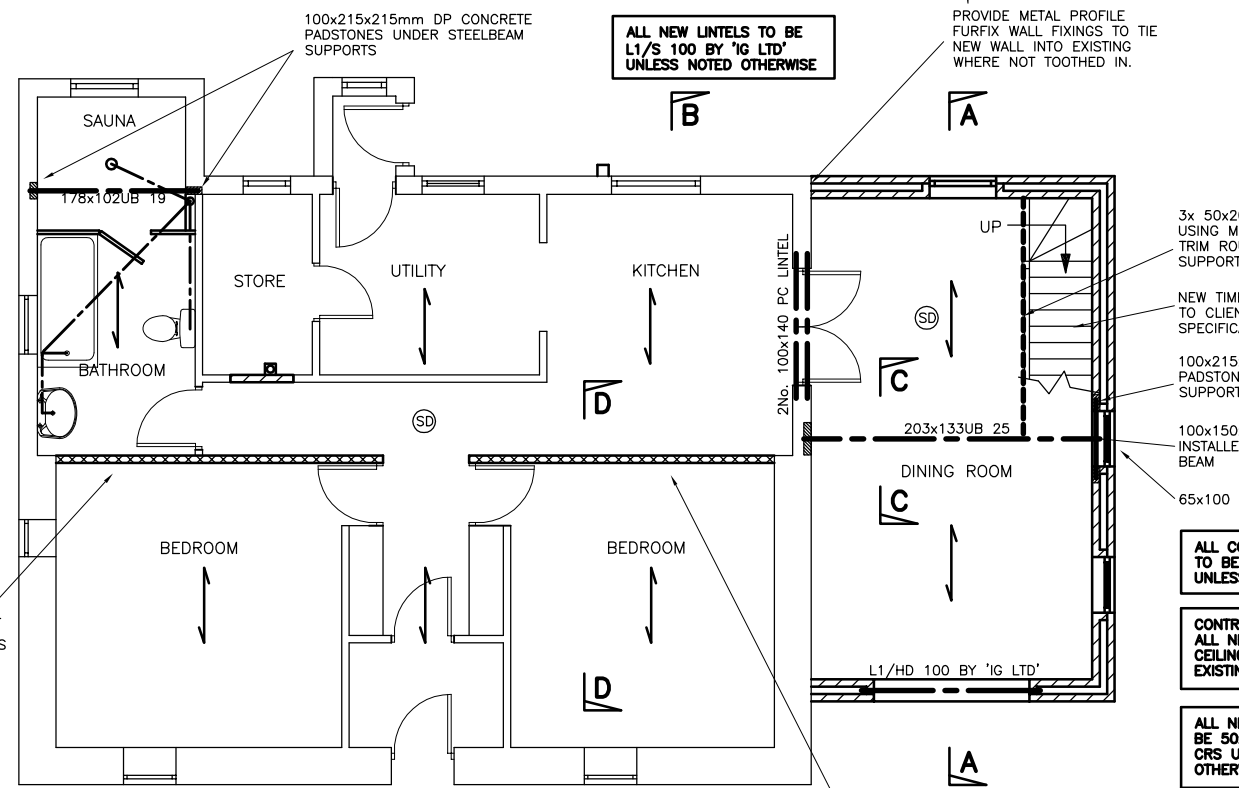


PROPOSED GROUND FLOOR PLAN

Scale 1:50

TYPICAL SECTION THROUGH NEW FOUNDATION

SCALE 1:10

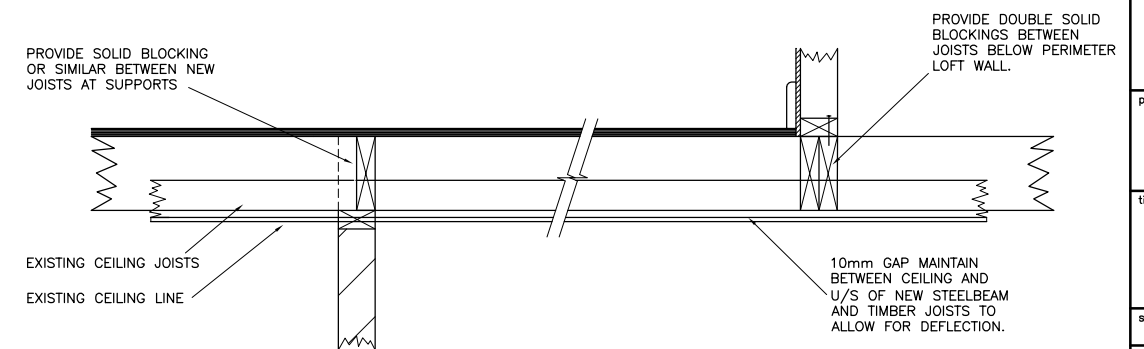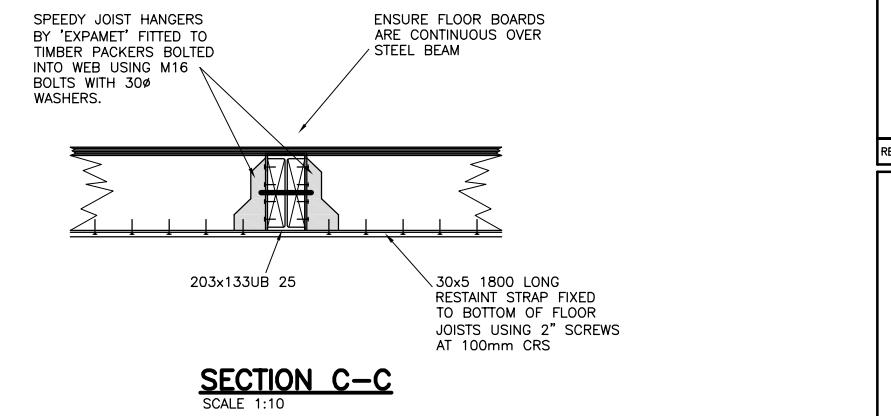

REFERENCE DRAWINGS

REV	DATE	REVISION	OR REVIEW



client	
project	
title	
scale	date
originator	reviewed by
drawing number	rev