



DO NOT SCALE

NOTES

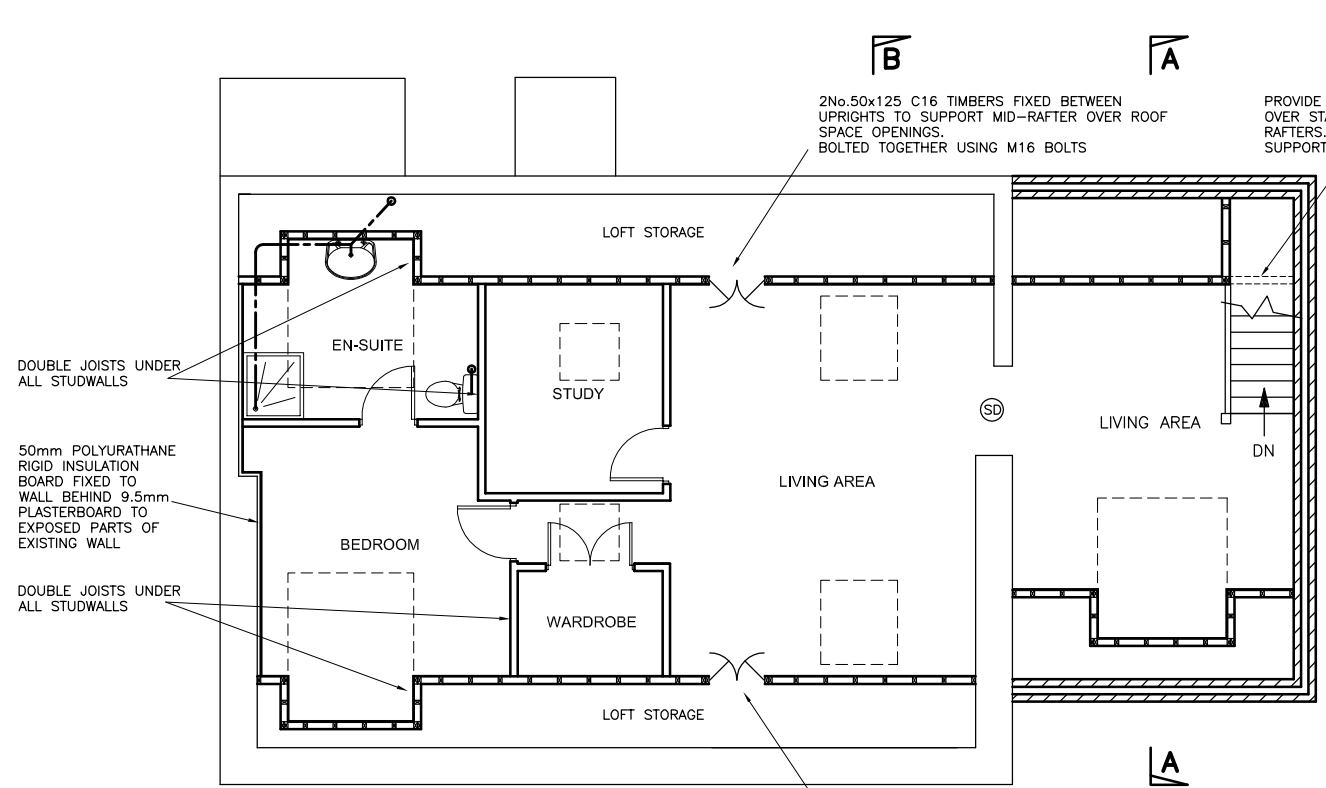


PROPOSED LOFT FLOOR PLAN

Scale 1:50

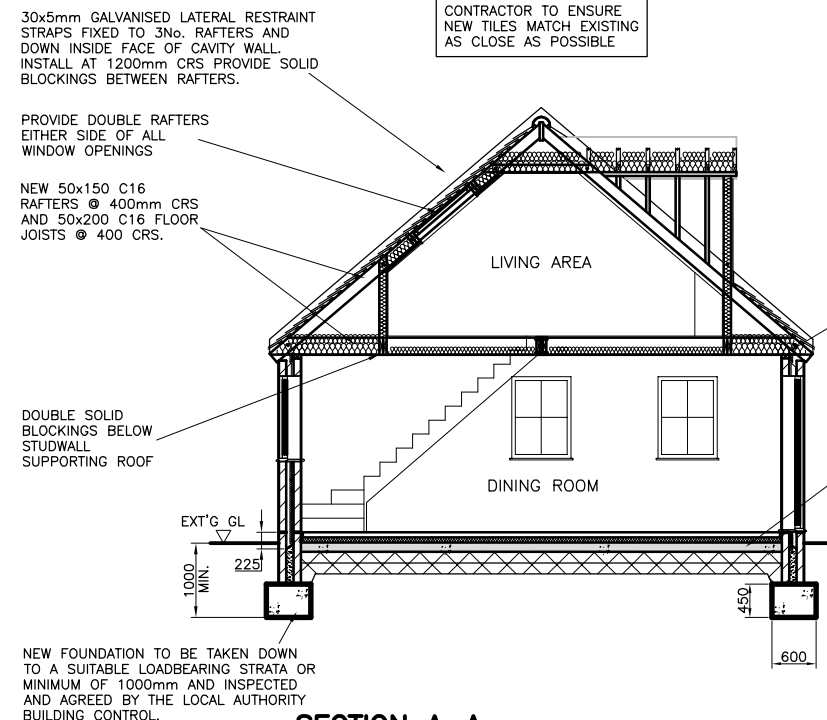


SECTION A-A

Scale 1:50

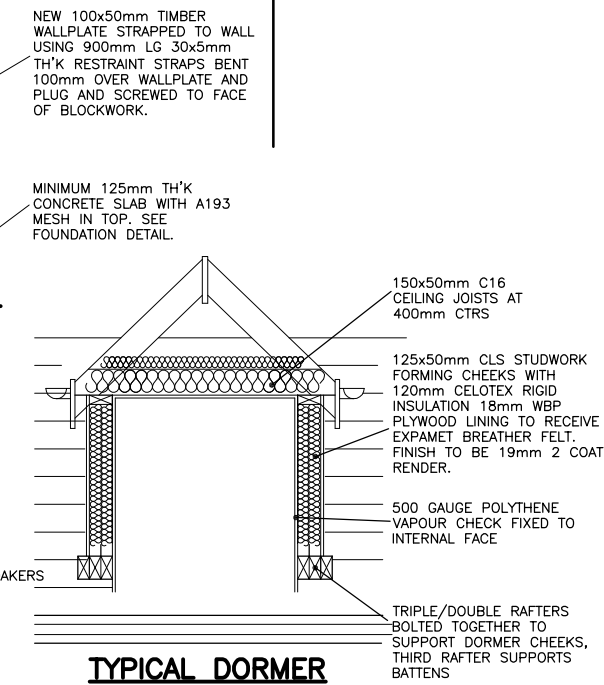


TYPICAL DORMER WINDOW DETAIL

SCALE 1:20

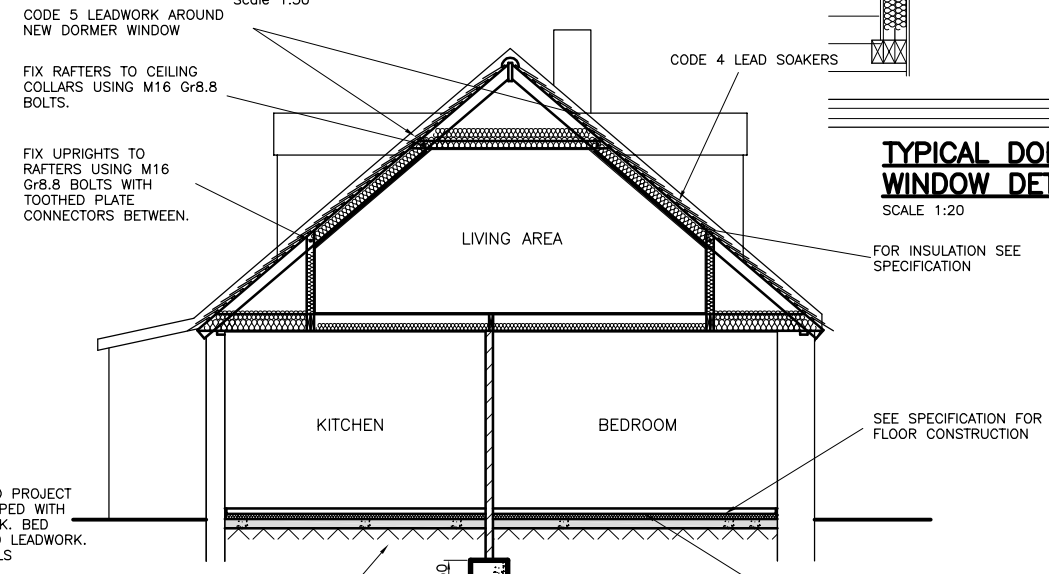

SECTION B-B


Scale 1:50

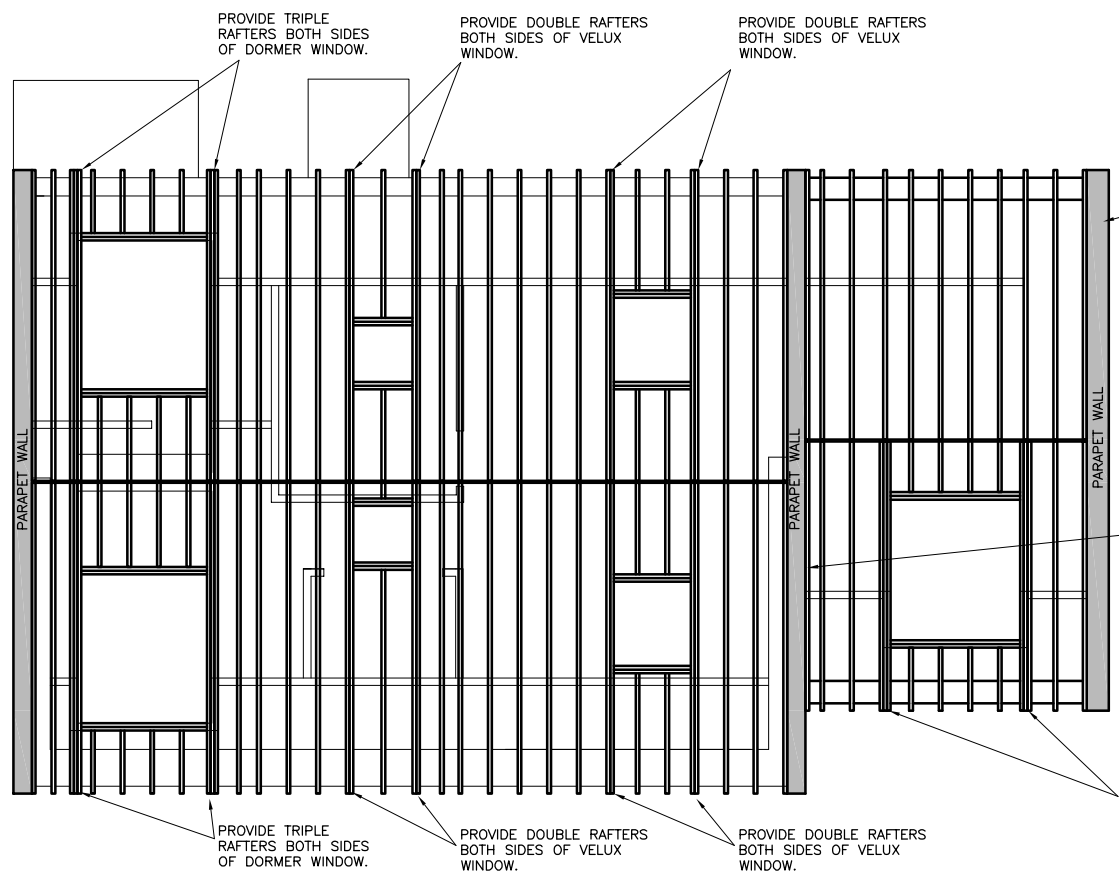

PROPOSED ROOF LAYOUT

Scale 1:50

RAFTERS TO BE 50x150 C16 @ 400mm CENTRES

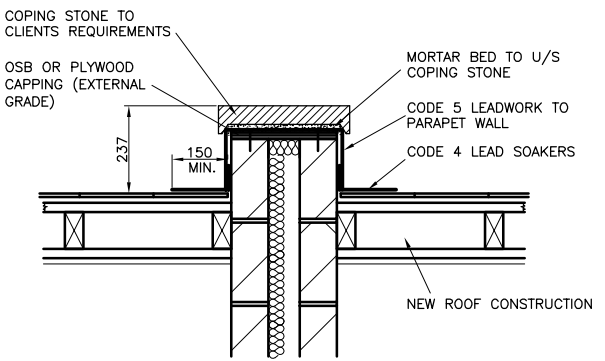

TYPICAL ROOF PARAPET DETAIL

SCALE 1:10

REFERENCE DRAWINGS

REV	DATE	REVISION	OR	REVIEW



client	
project	
title	
scale	date
originator	reviewed by
drawing number	rev

ORIGINAL SCALE 0-100mm