


DO NOT SCALE

NOTES

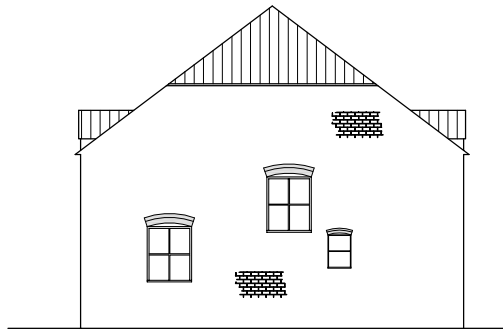

EXISTING SIDE ELEVATION

Scale 1:100




EXISTING REAR ELEVATION

Scale 1:100



EXISTING FRONT ELEVATION

Scale 1:100

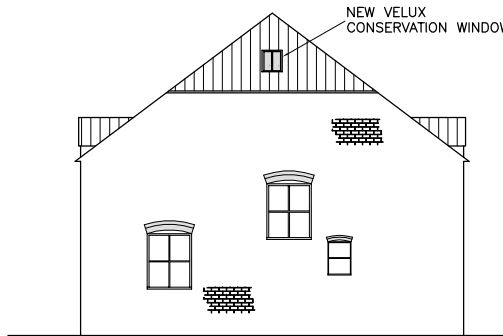


PROPOSED SIDE ELEVATION

Scale 1:100




PROPOSED REAR ELEVATION

Scale 1:100

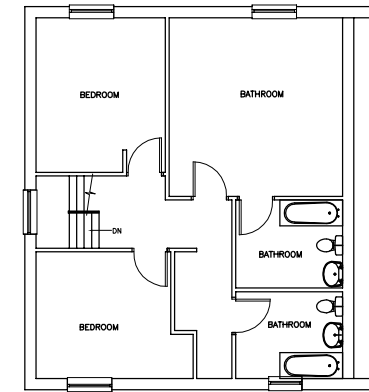


EXISTING FIRST FLOOR PLAN

Scale 1:100

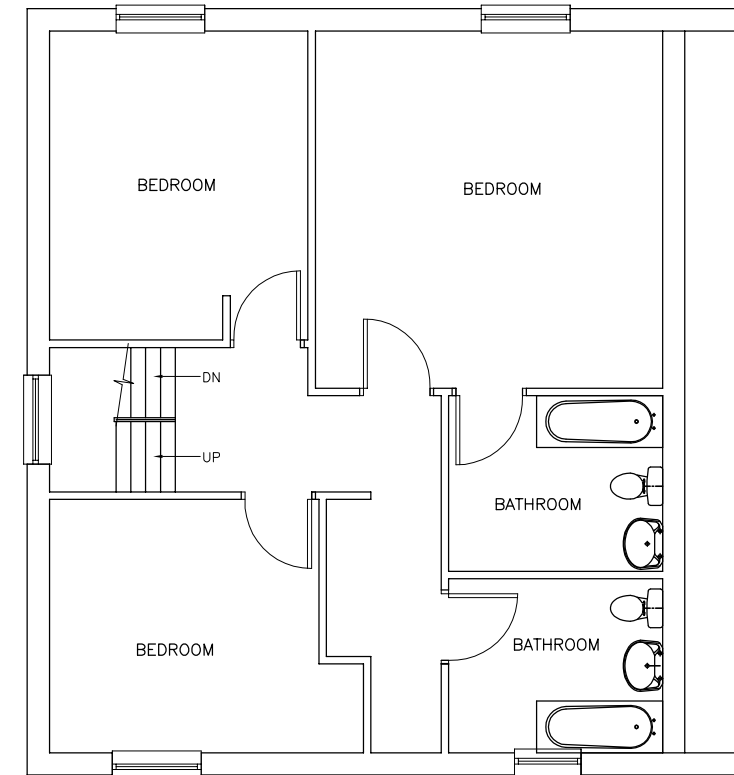

PROPOSED FIRST FLOOR PLAN

Scale 1:50

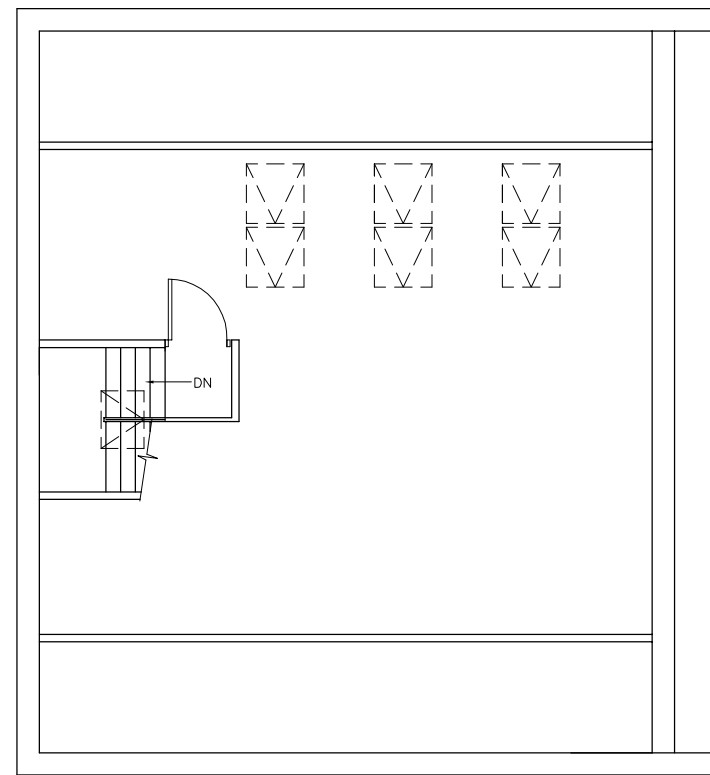

PROPOSED LOFT FLOOR PLAN

Scale 1:50

REFERENCE DRAWINGS

REV	DATE	REVISION	OR	REVIEW
^	JULY 08	VELUX WINDPWS	GL	



client

project

title

scale	date
originator	reviewed by
drawing number	rev

A1 DRAWING

ORIGINAL SCALE 0-100mm