



PROPOSED ROOF PLAN

Scale 1:50

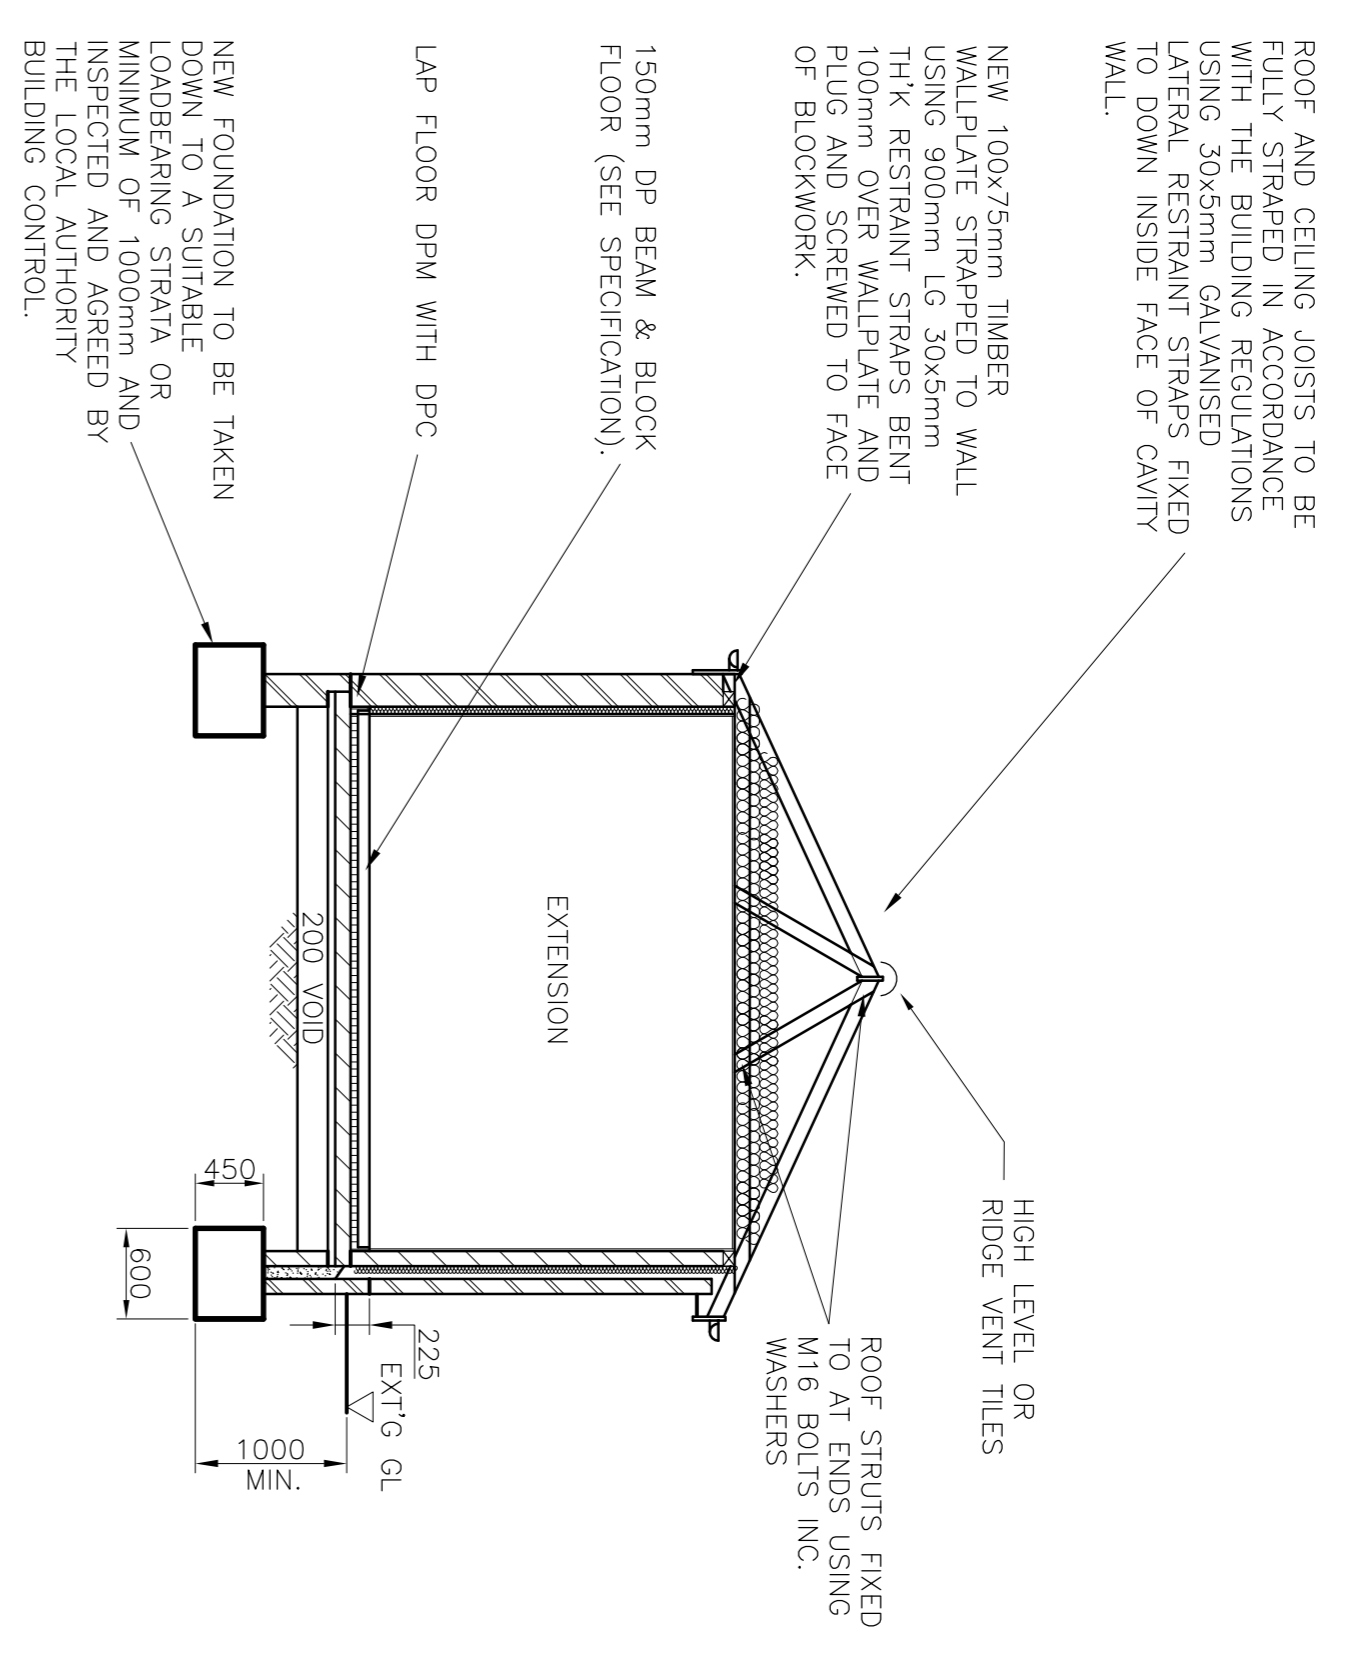

SECTION A-A

SCALE 1:50

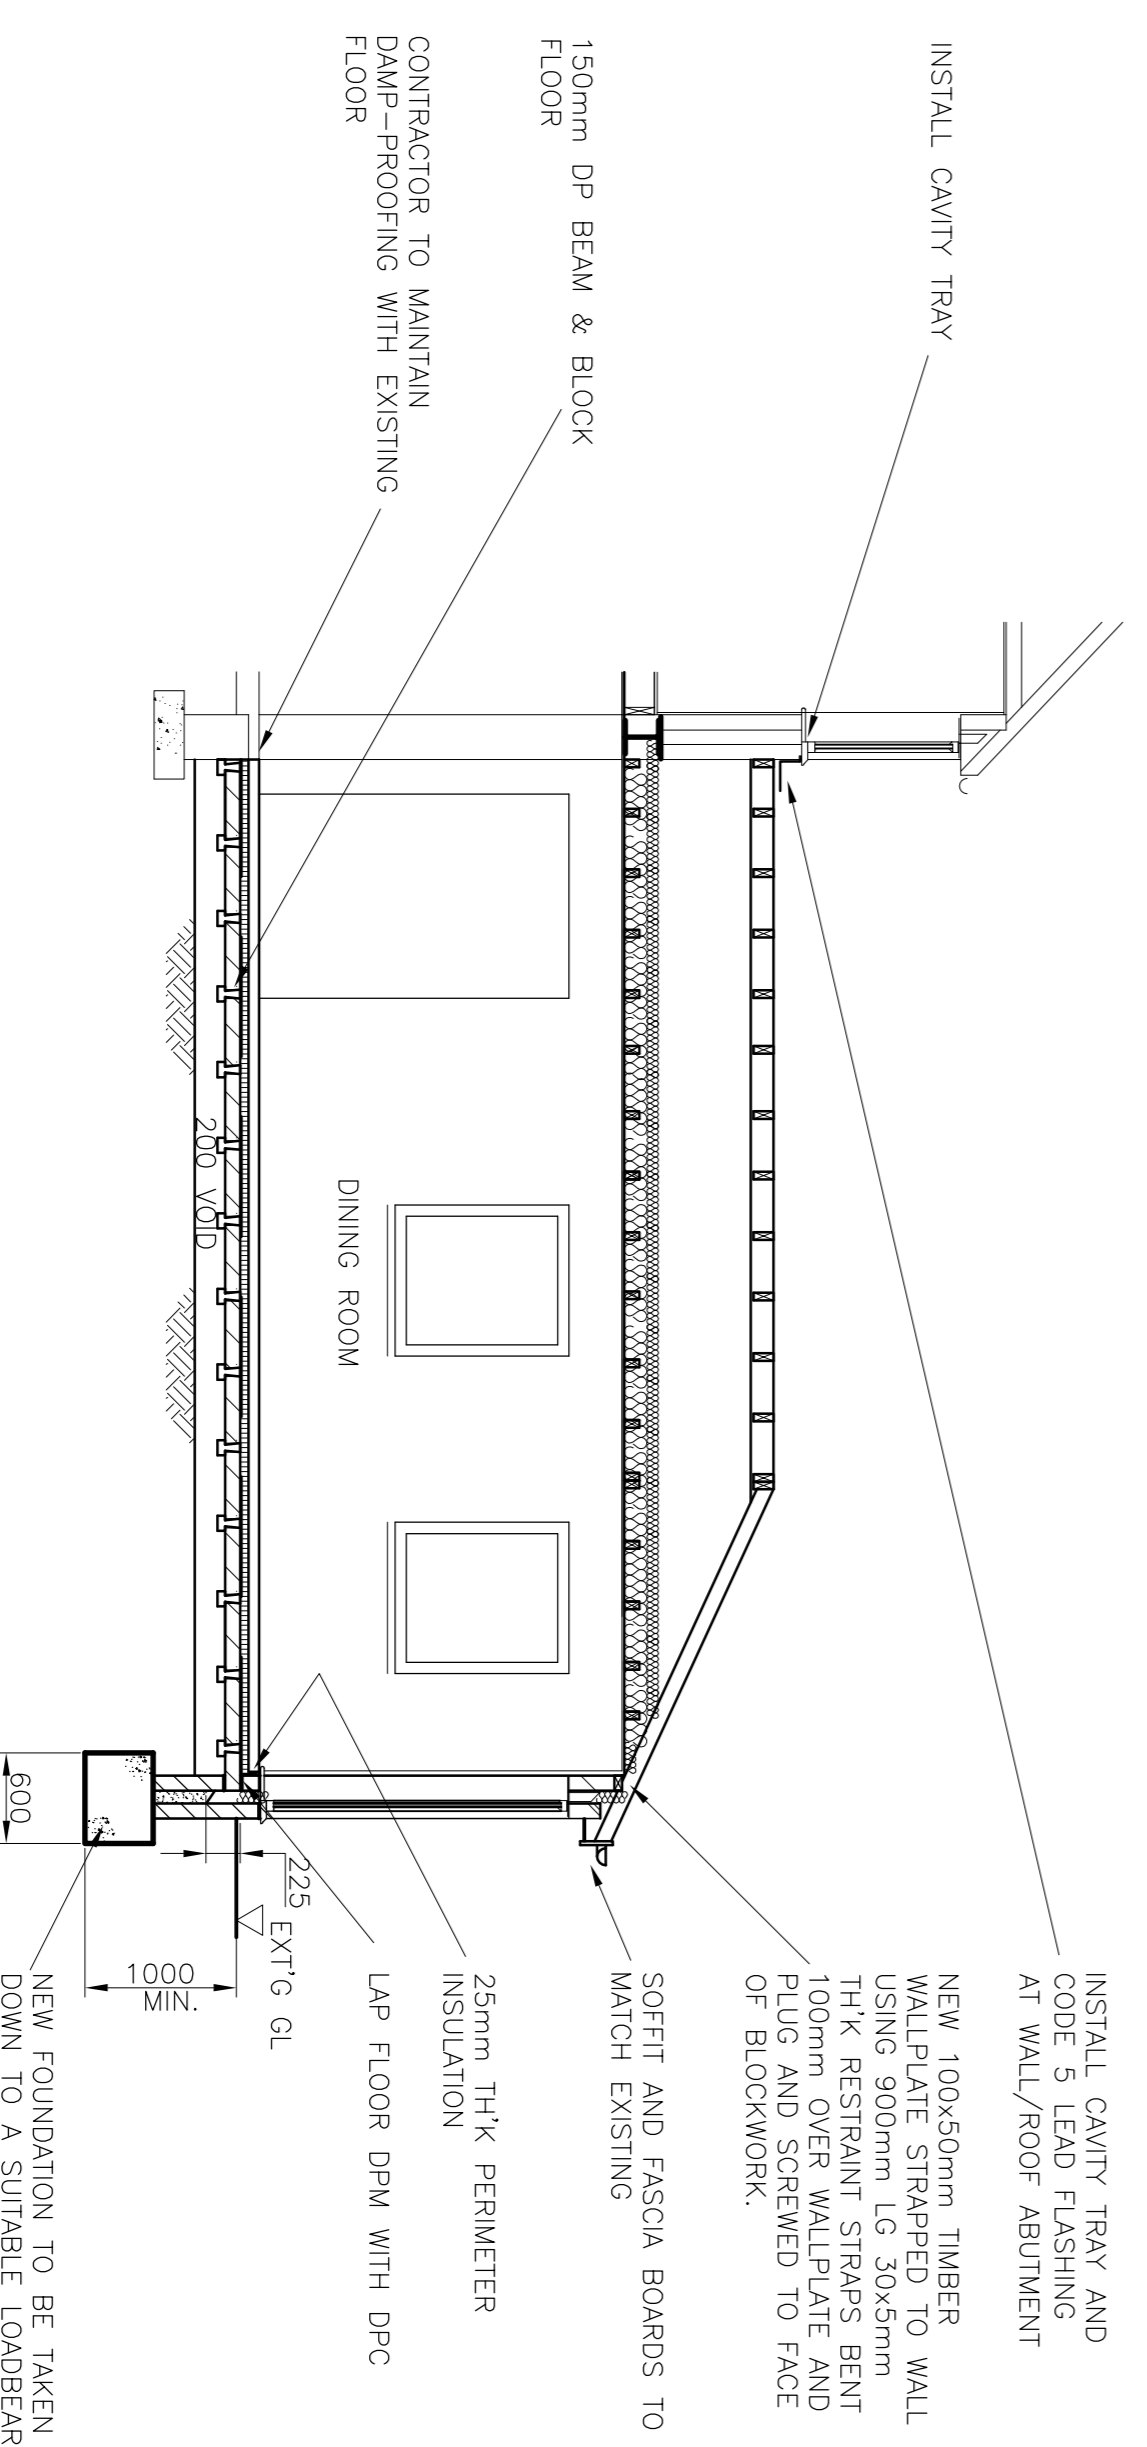

SECTION B-B

SCALE 1:50

ALL LINTELS TO BE REF. CG90 / 100 BY CATHIC.

CONTRACTOR TO ENSURE NEW FACING BRICKS MATCH EXT'G TILES MATCH EXISTING AS CLOSE AS POSSIBLE AND ARE SUITABLE FOR ROOF FITCH

ROOF AND CEILING JOISTS TO BE FULLY STRAPPED IN ACCORDANCE WITH THE BUILDING REGULATIONS USING 30x5mm GALVANISED LATERAL RESTRAINT STRAPS FIXED TO DOWN INSIDE FACE OF CAVITY WALL.

NEW FOUNDATION TO BE TAKEN DOWN TO A SUITABLE LOADBEARING STRATA OR MINIMUM OF 1000mm AND INSPECTED AND AGREED BY LOCAL AUTHORITY BUILDING CONTROL.

DO NOT SCALE

NOTES

REFERENCE DRAWINGS

REV	DATE	REVISION	OR REVIEW
B	JUL 09	BUILDING RES ISSUE	MN
A	MAY 09	BUILDING RES ISSUE	MN

client	
project	
title	PROPOSED EXTENSION ROOF LAYOUT AND SECTIONS
scale	AS SHOWN
originator	GEL
date	MAY 09
reviewed by	
drawing number	FO21/004